


EXISTING GROUND FLOOR PLAN

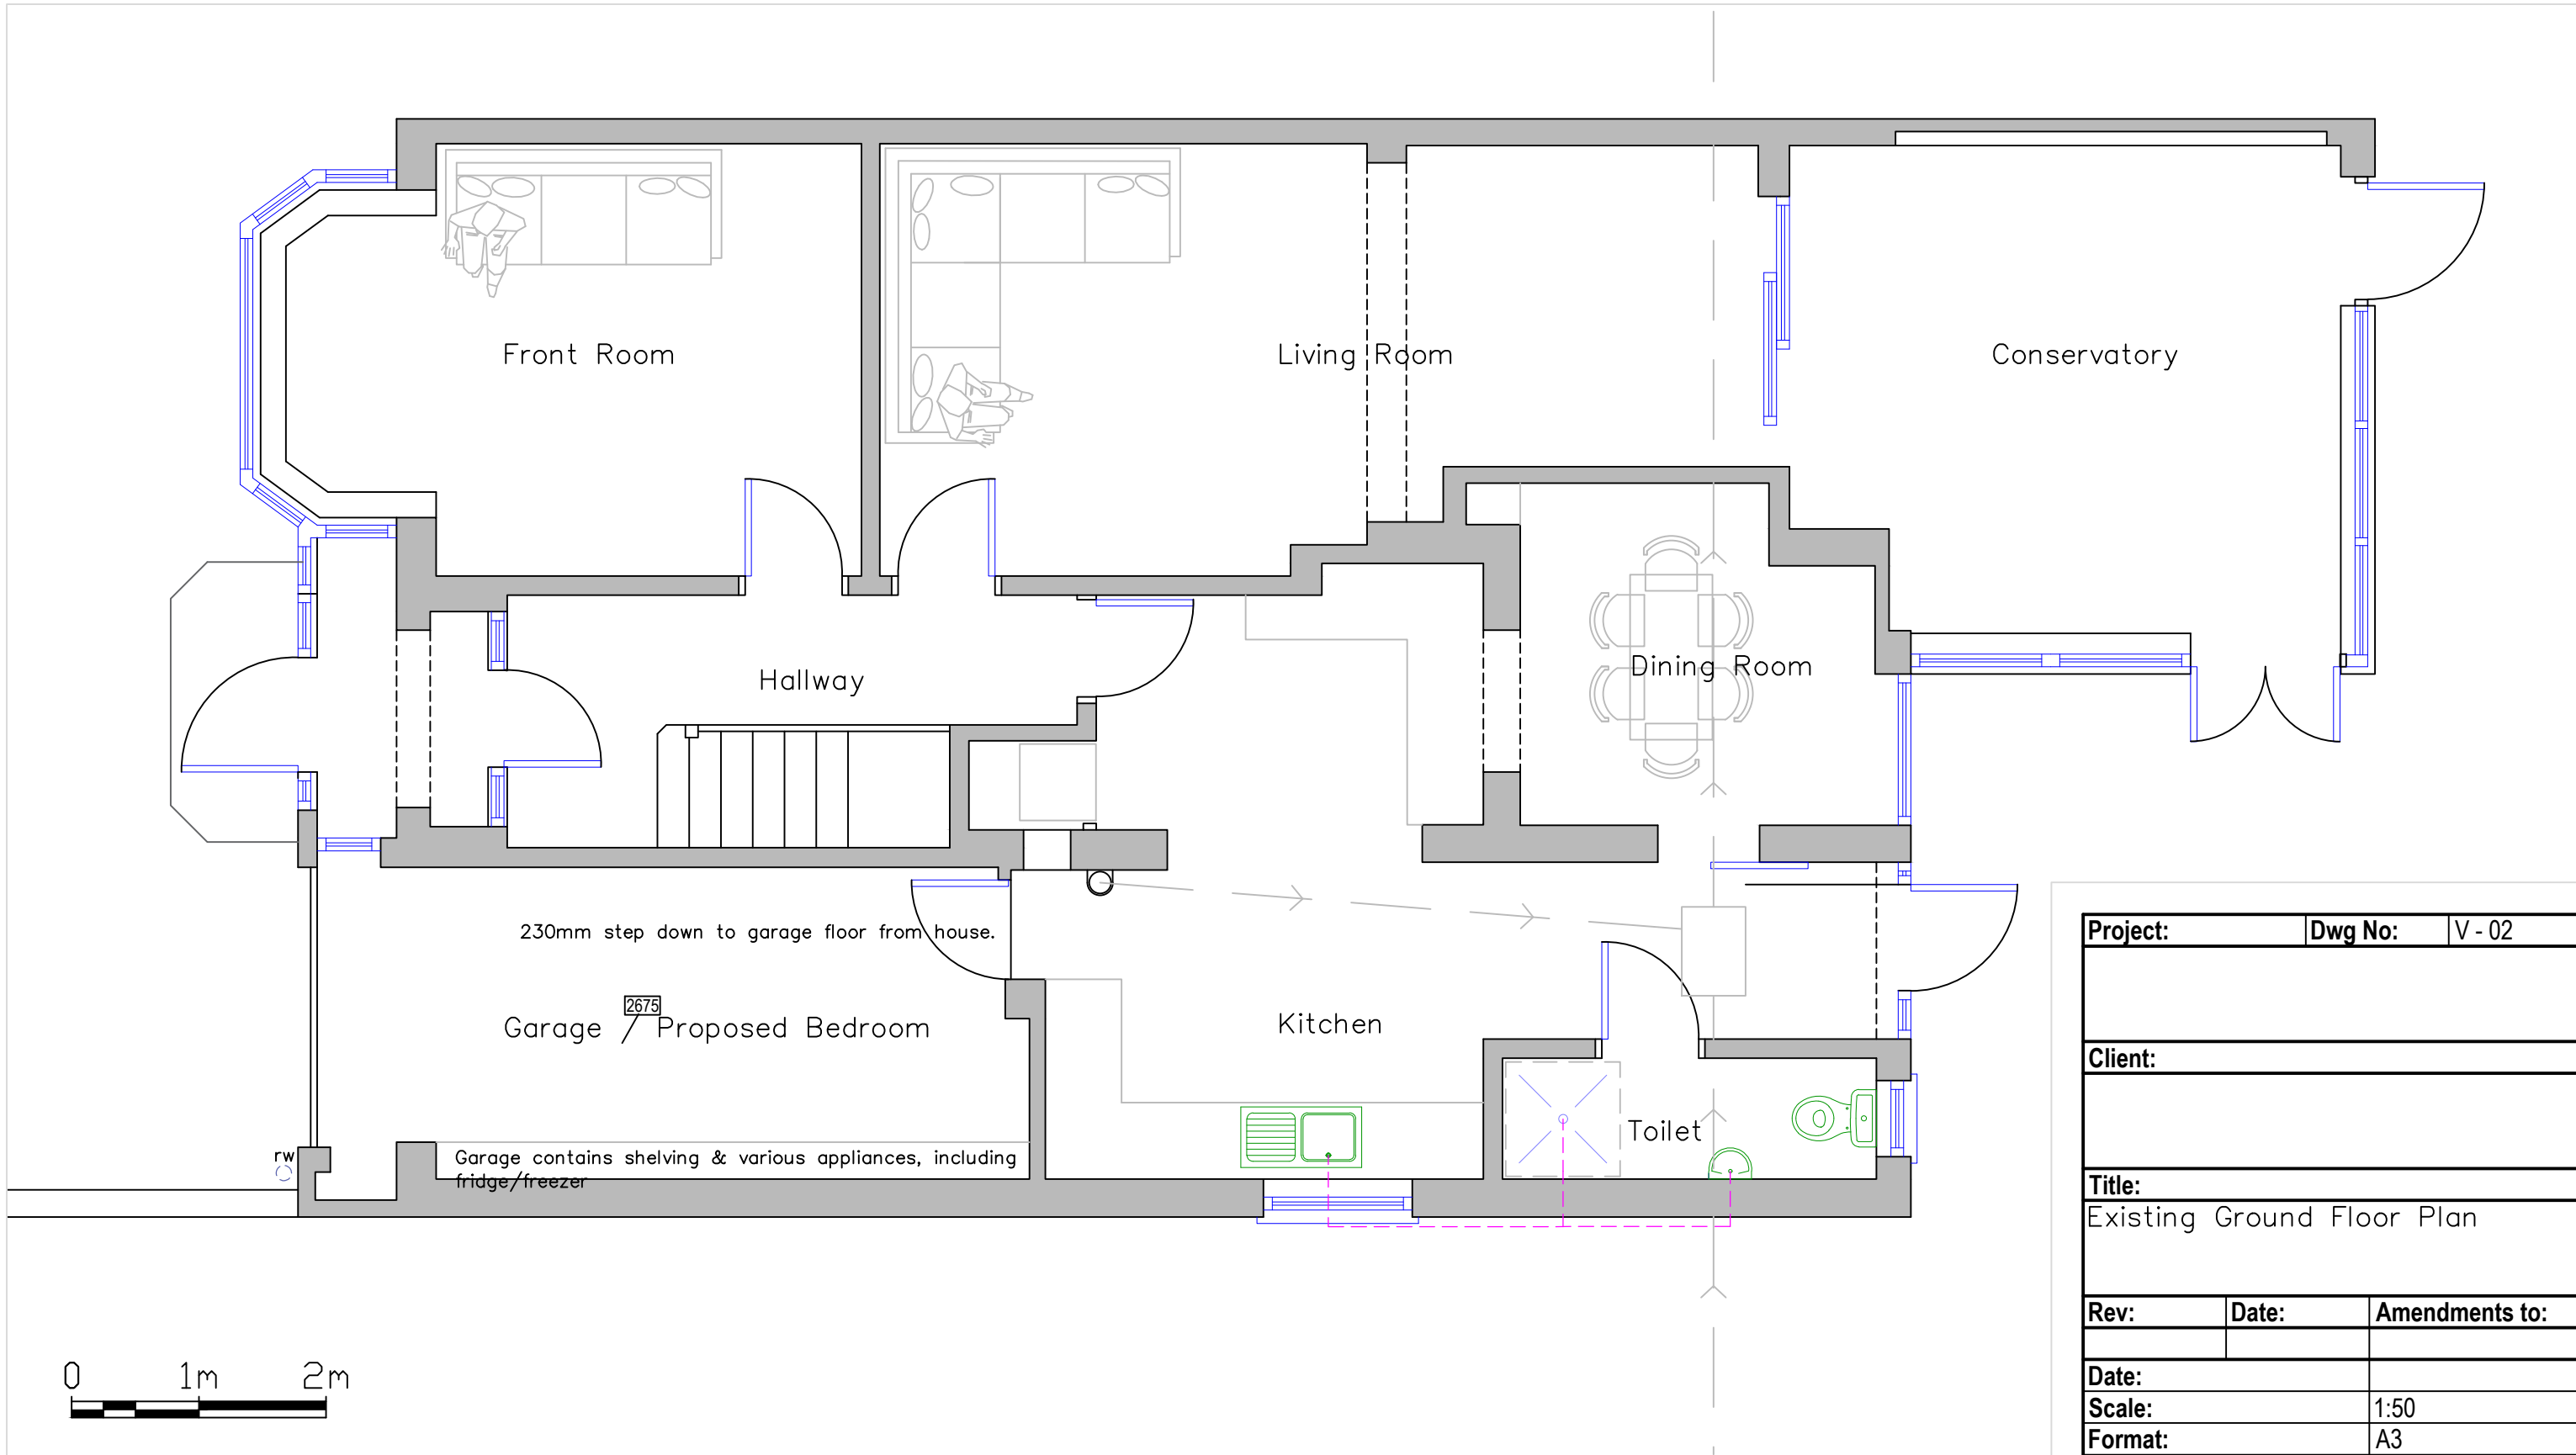

Project:	Dwg No:	V - 02
Client:		
Title:		
Existing Ground Floor Plan		
Rev:	Date:	Amendments to:
Date:		
Scale:		1:50
Format:		A3
Drawn by:		CC