
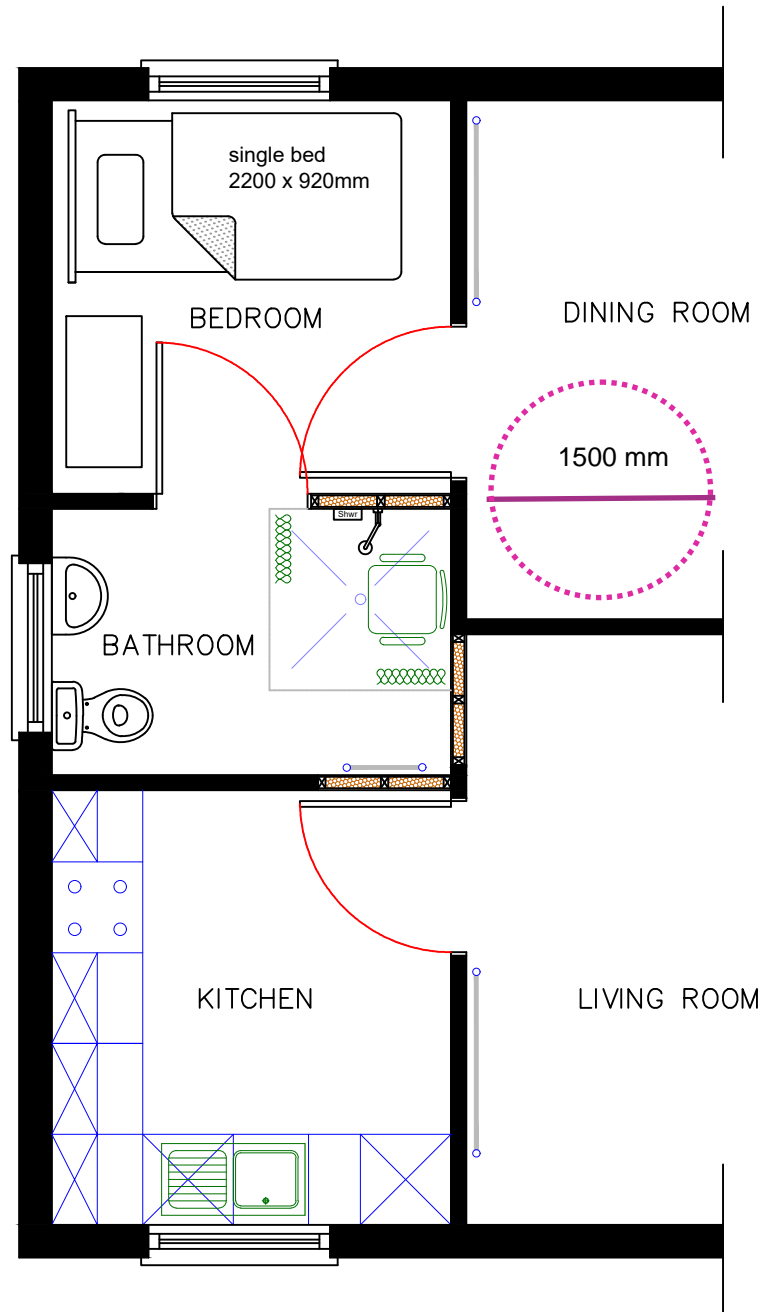


Project Name: GF adaptation Client: Mr Joe XXX Address: XXX	Drawing Name:	Revision:	Drawing Number	001
	Existing - Part Ground Floor Plan		Drawn by	CC
	Scale: 1:50 @ A4		Date	January 2020

 

Project Name: GF Adaptation Client: Mr Joe XXX Address: XXX	Drawing Name: Proposed - Part Ground Floor Plan	Revision: A	Drawing Number 002
	Scale 1:50 @ A4		Drawn by CC
			Date January 2020