


Notes:- Do Not Scale From Drawing.
 All dimensions to be checked on site.
 Errors or omissions to be reported to project leader.
 Drawings to be read in conjunction with the Specification of Works.

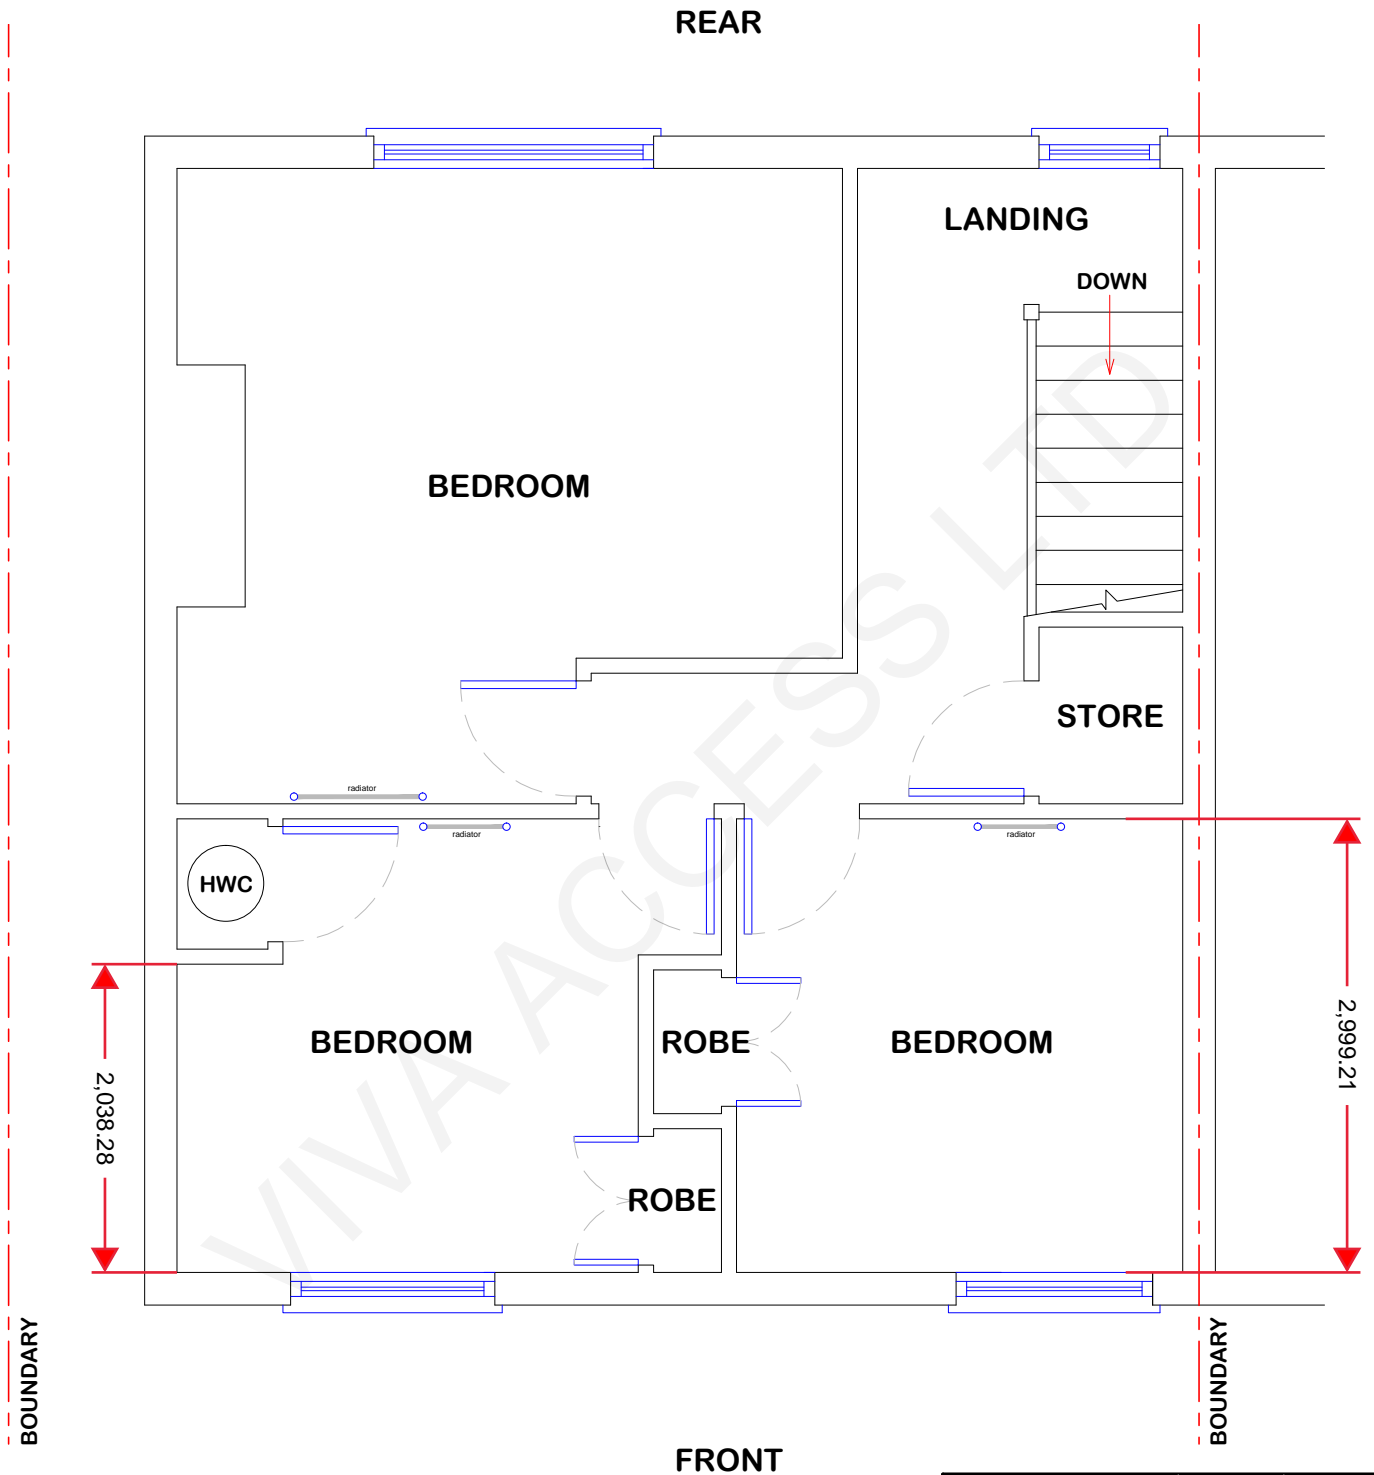

Existing First Floor Plan
Scale 1:50

(c) Viva Access Ltd 2020

Project:		Dwg No:	AP1186 - 01
1-12 Ramped Access Street Higher Level Wherever			
Client:	Date :	August 2016	
David	Scale :	1:50	
	Format:	A3	
	Drawn by:	CC	
Title:			
Existing Ground and First Floor Plans			
Rev	Date	Amendments to	