



Notes:- Do Not Scale From Drawing.  
 All dimensions to be checked on site.  
 Errors or omissions to be reported to project leader.  
 Drawings to be read in conjunction with the Specification of Works.

BOUNDARY

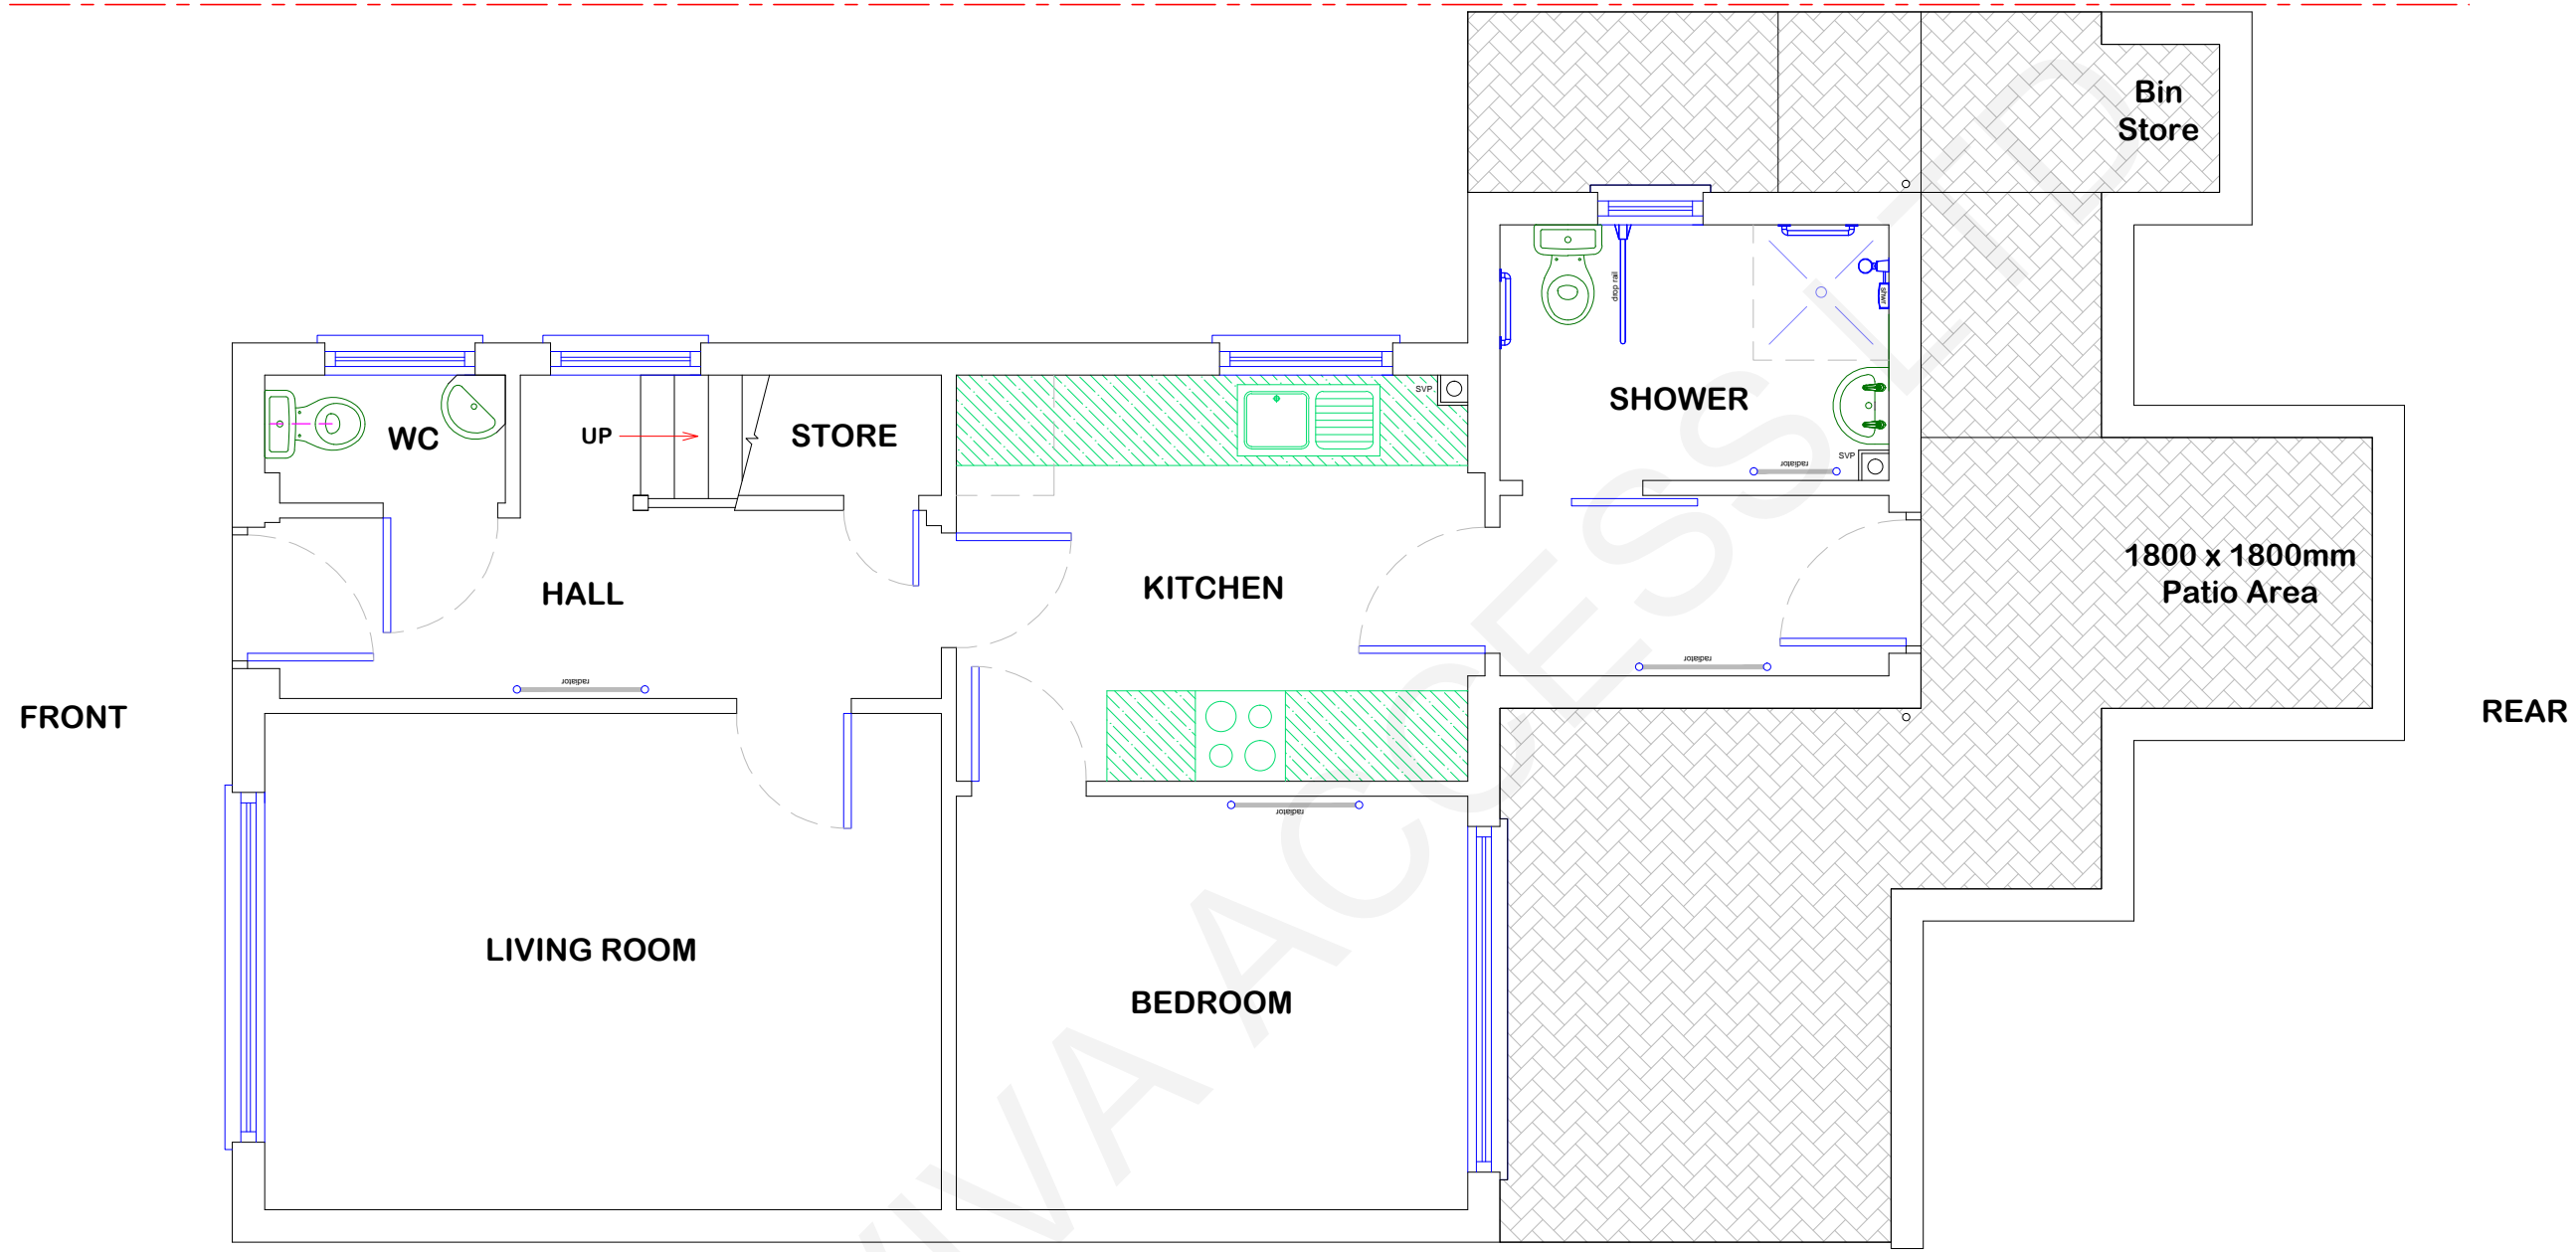

BOUNDARY

Existing Ground Floor Plan  
 Scale 1:50

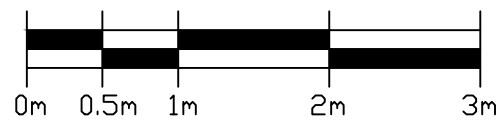

(C) 2020 VIVA ACCESS LTD

<b>Project:</b>		Dwg No:	AP1187 - 01
1-12 Ramped Access Street Higher Level Wherever			
<b>Client:</b>	Date :	August 2016	
Mrs B	Scale :	1:50	
	Format:	A3	
	Drawn by:	CC	
<b>Title:</b>			
Existing Ground Floor Plan			
Rev	Date	Amendments to	